


No.		Scale
2	店舗周辺図	1:2500



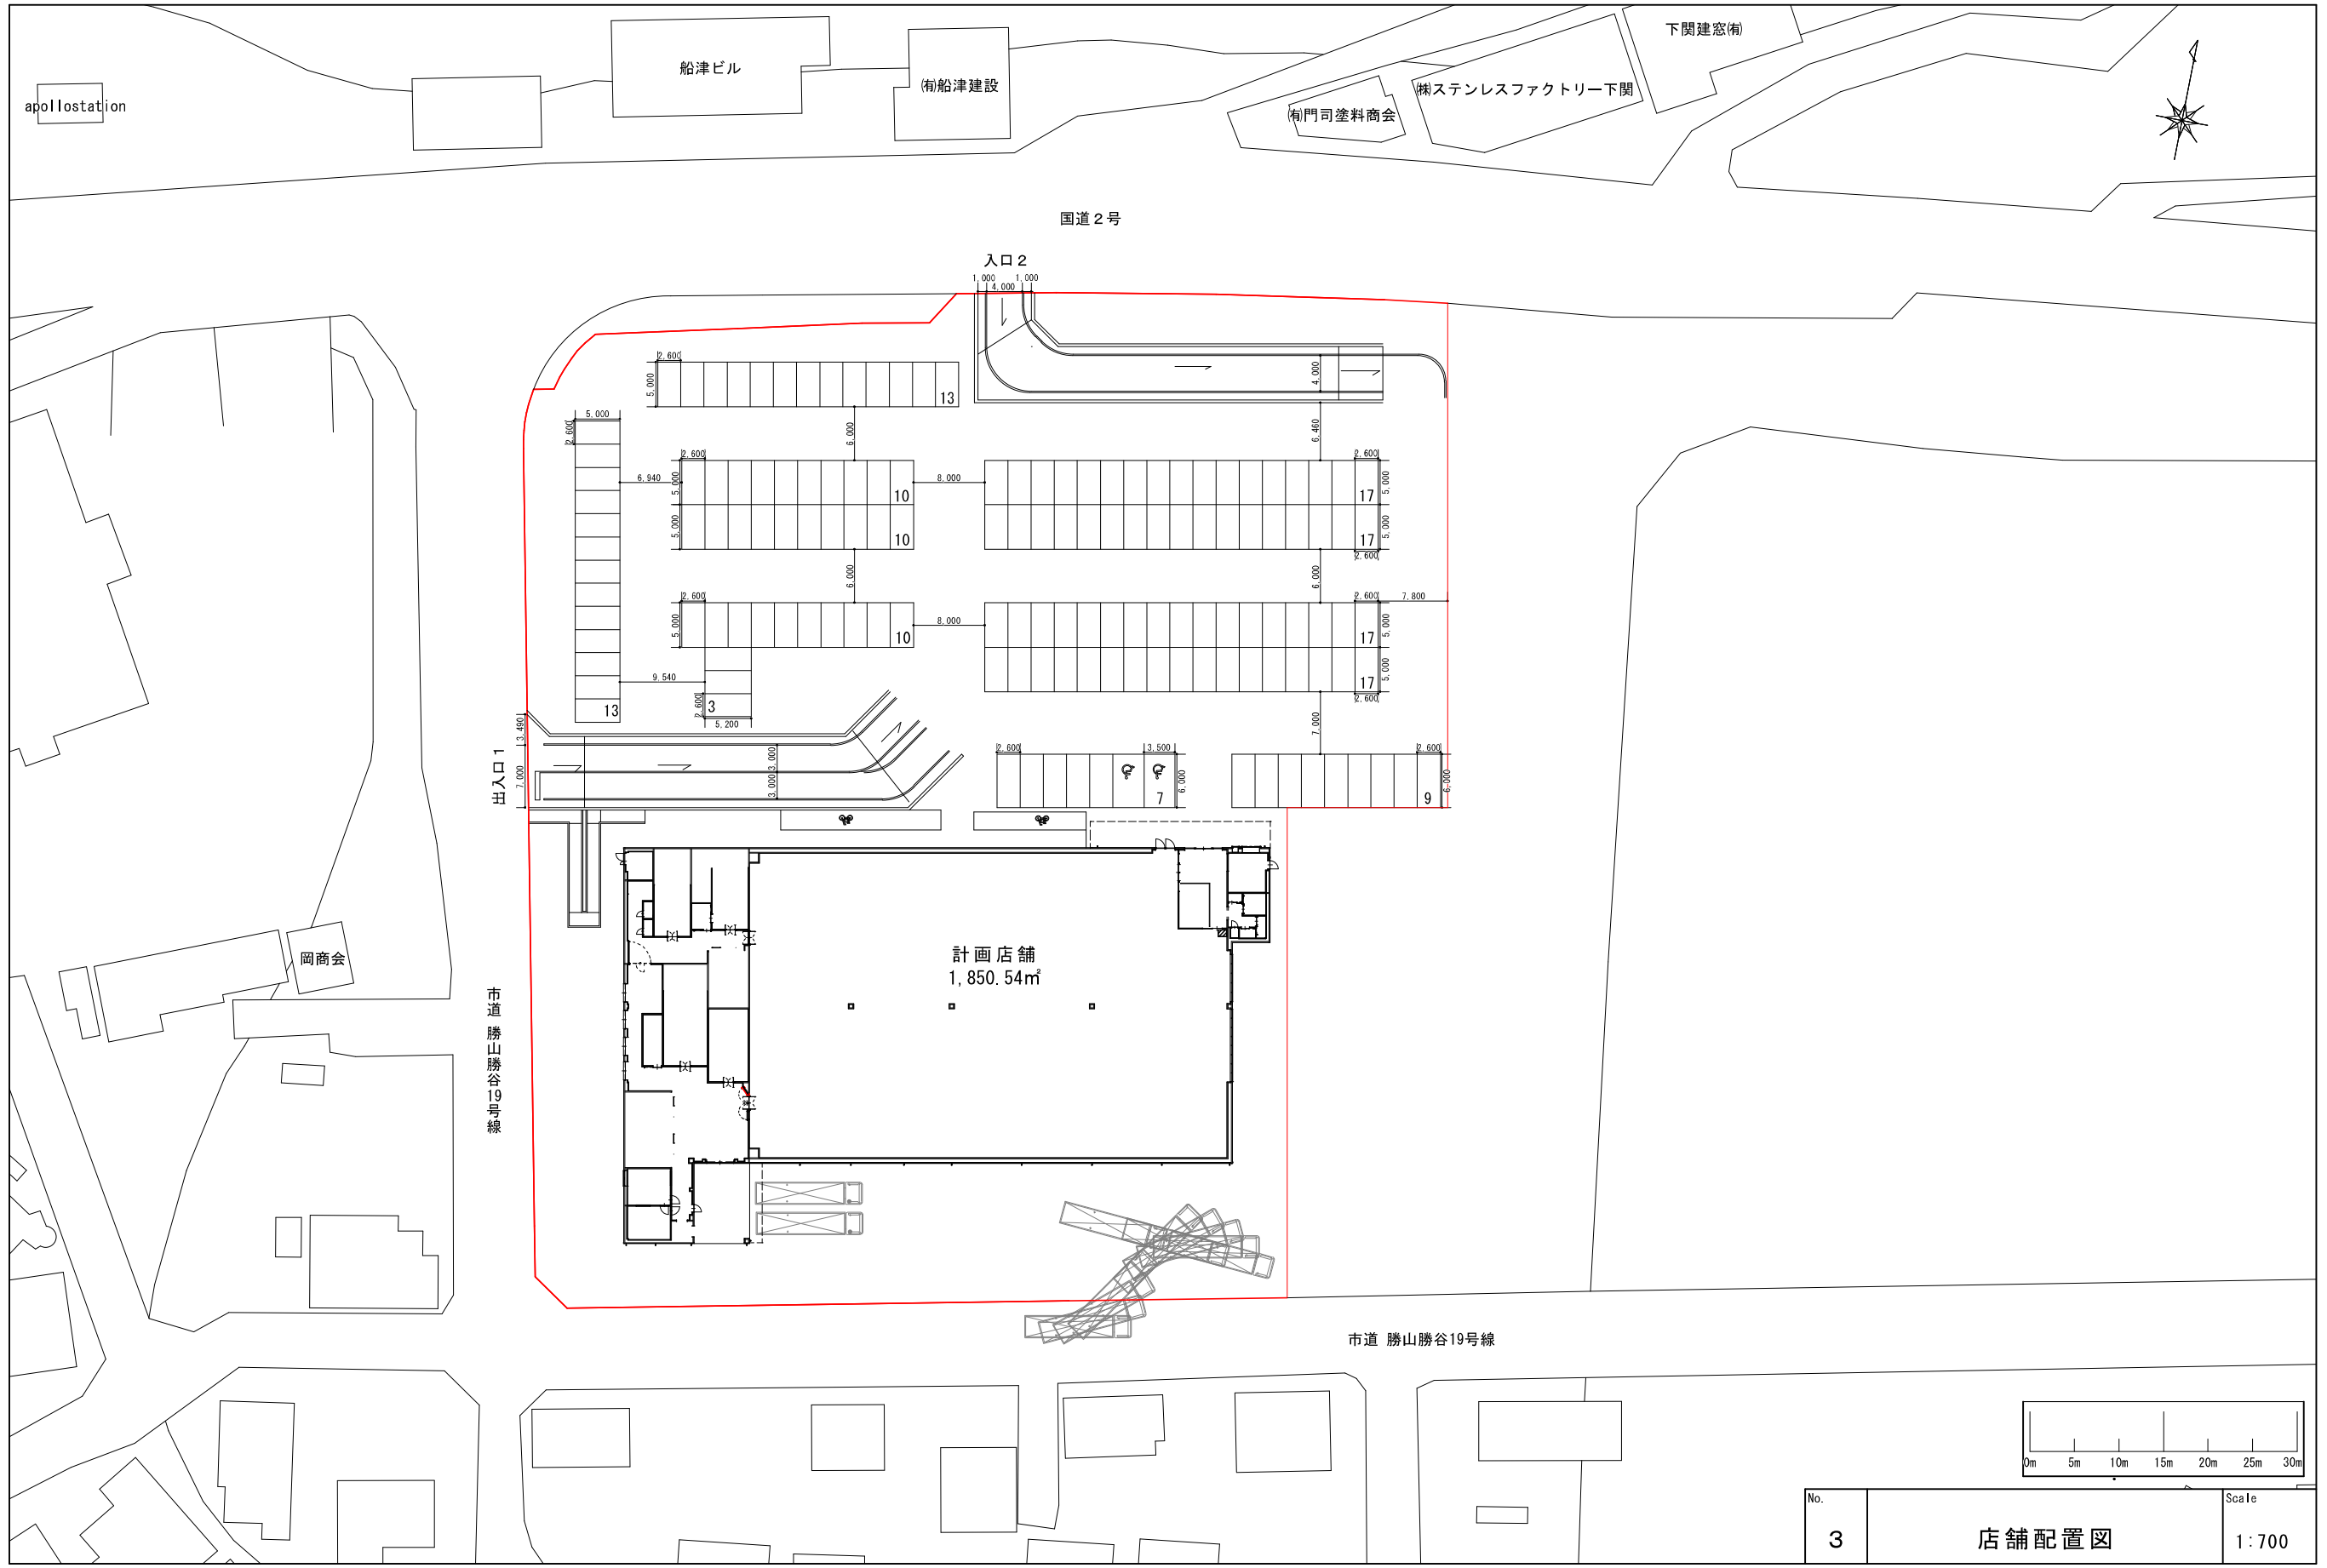

No. 3	店舗配置図	Scale 1:700
----------	-------	----------------