



No	広域位置図	縮尺
1		1:25,000



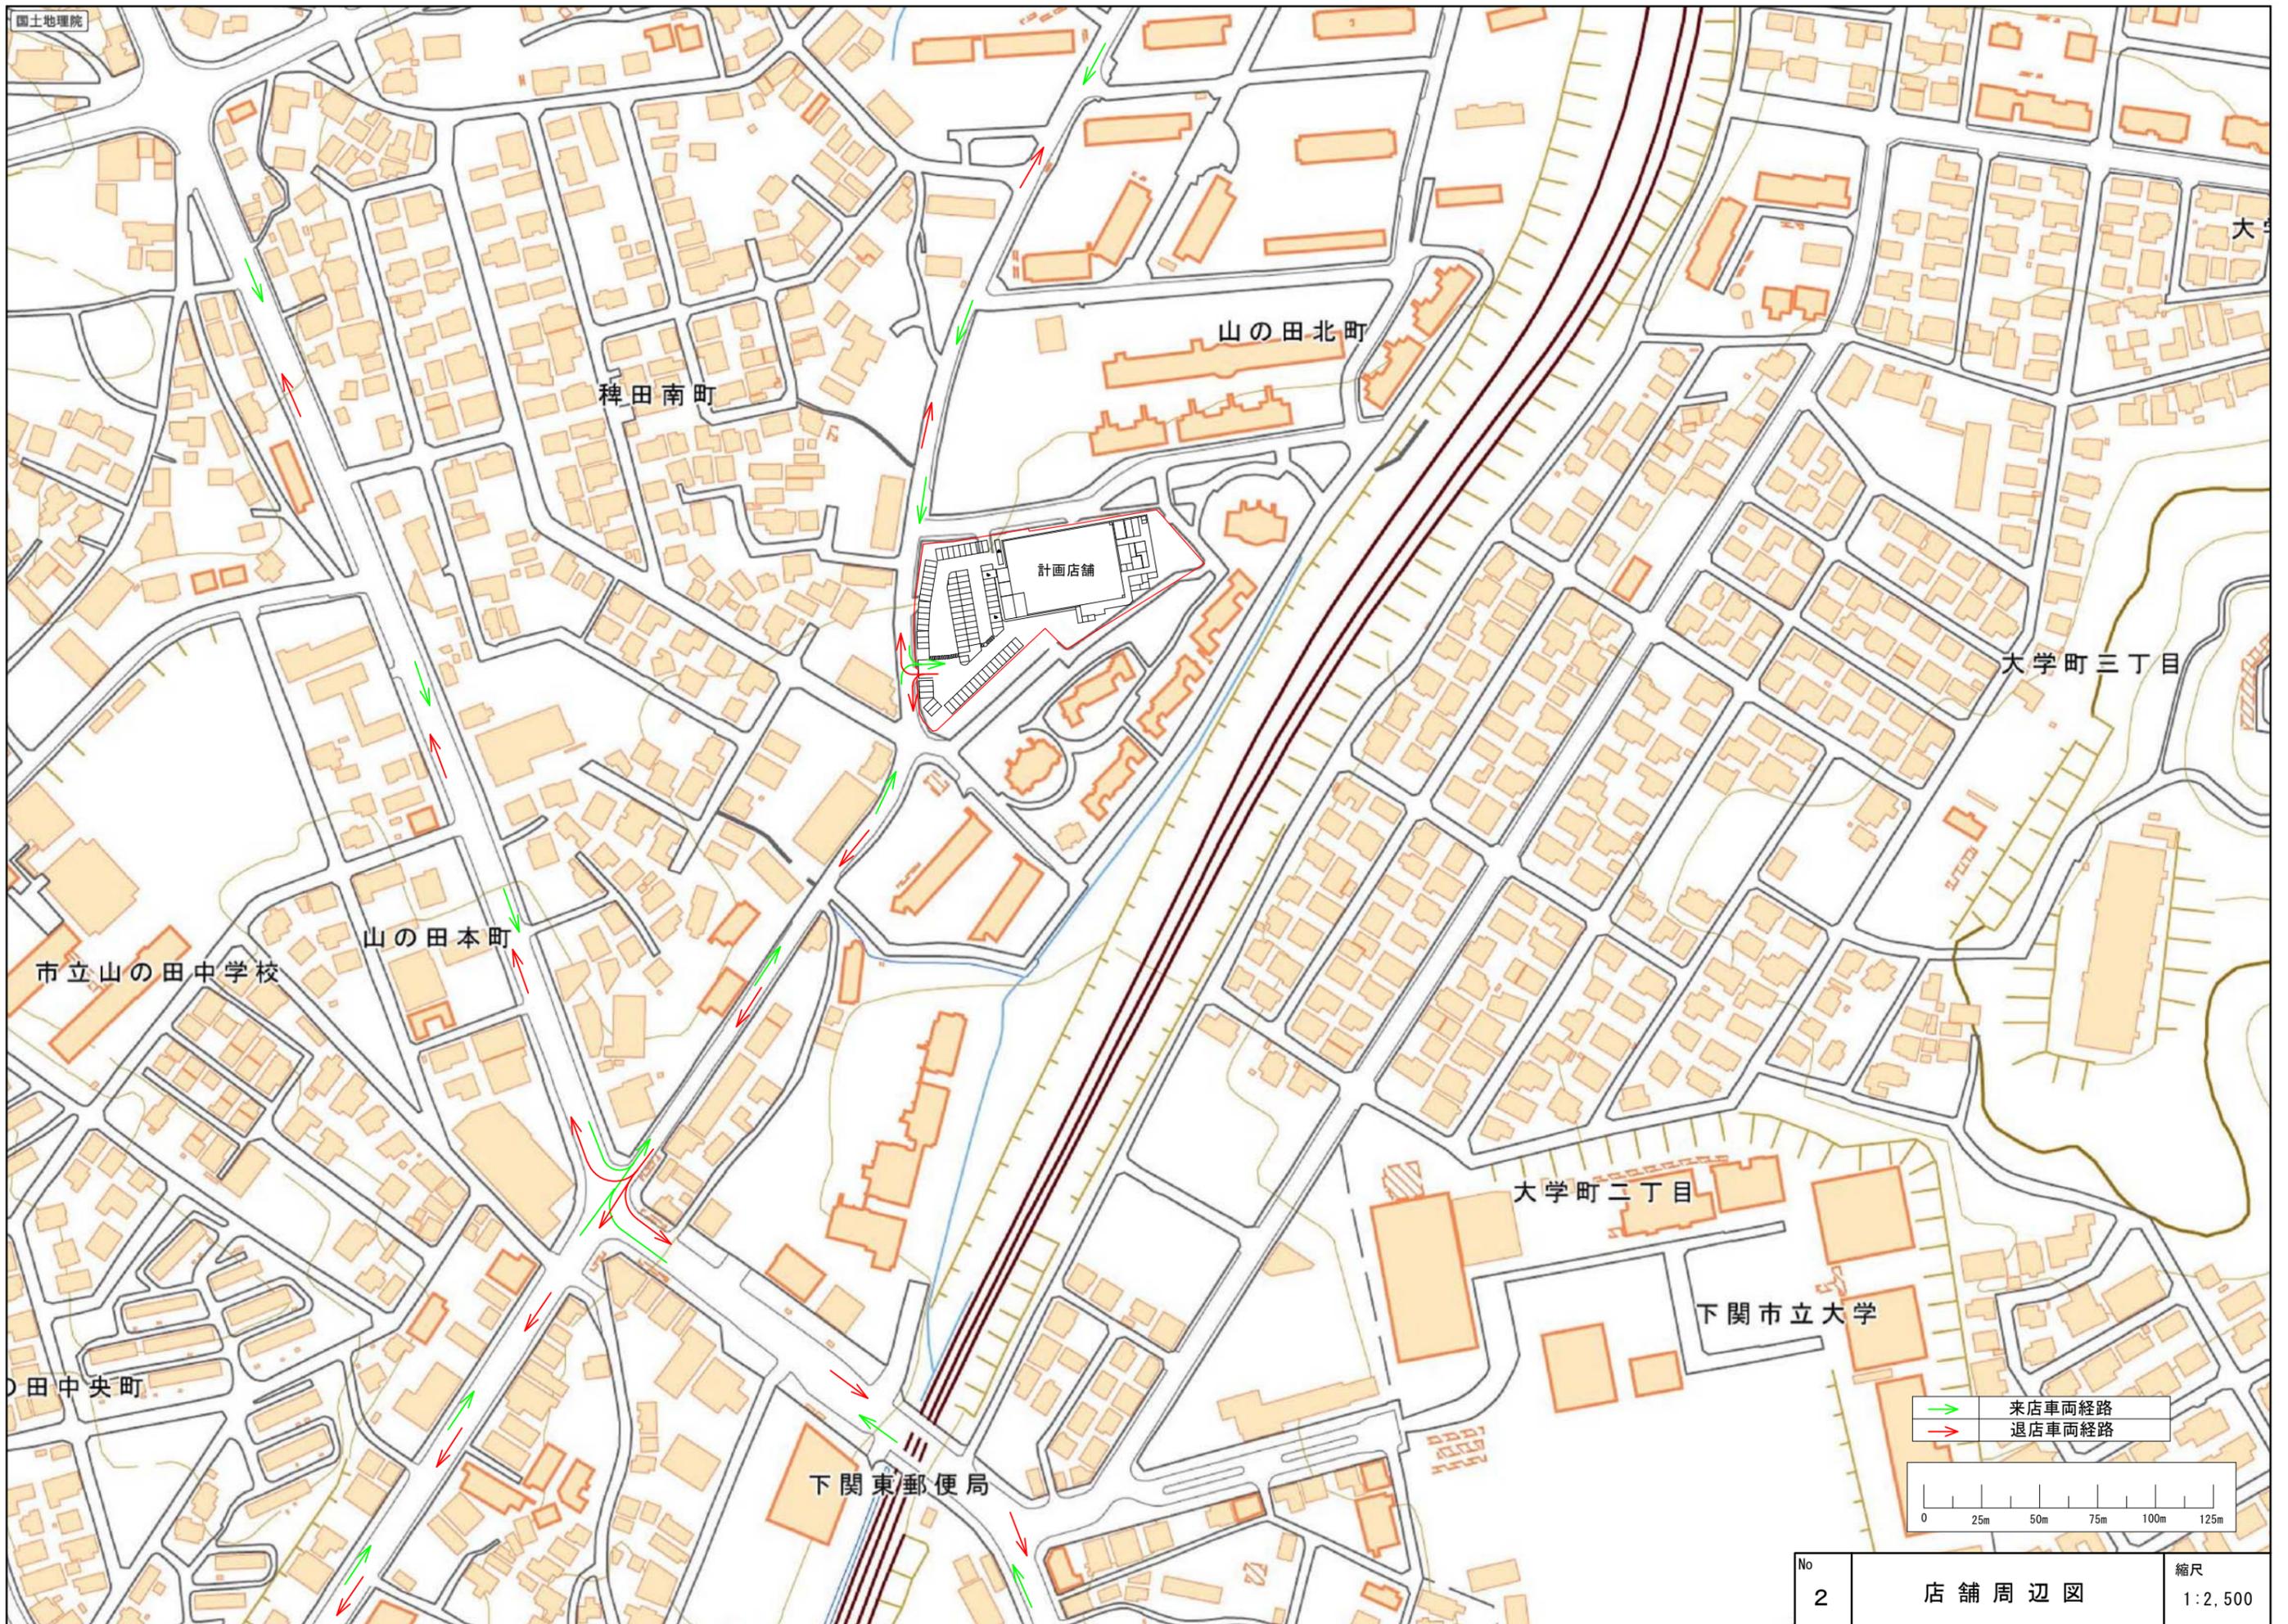

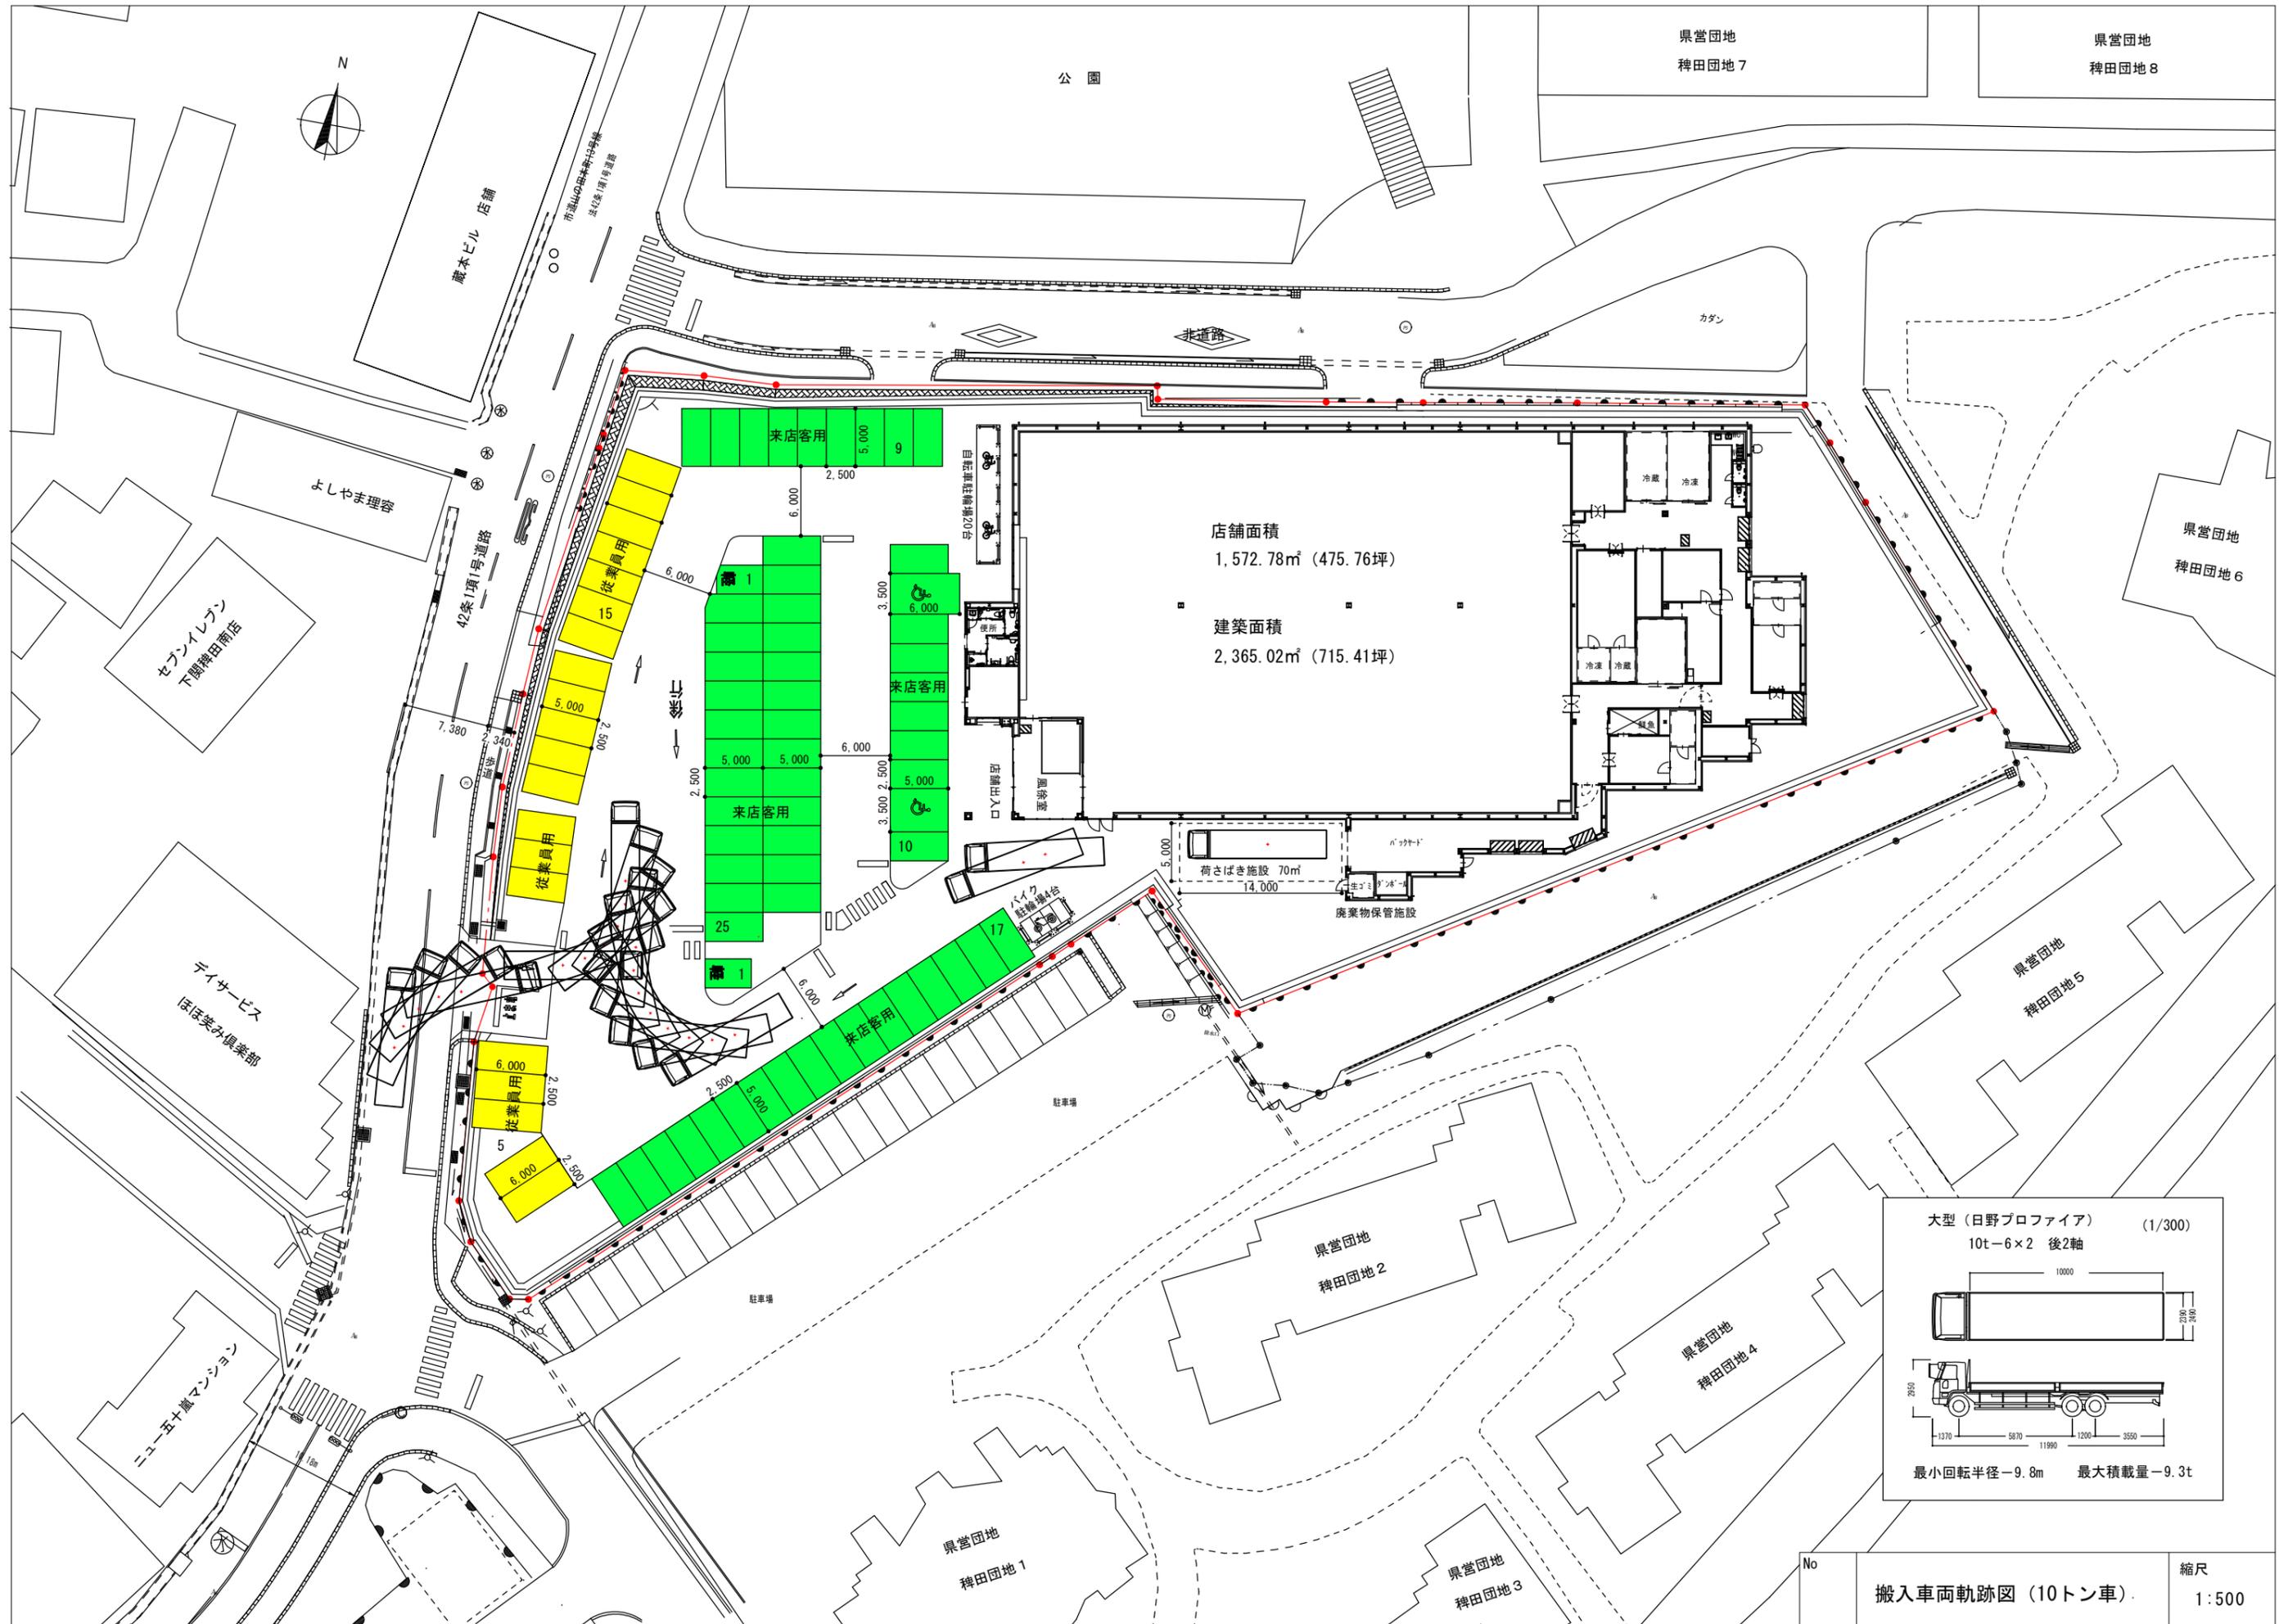

No

搬入車両軌跡図 (10トン車)

縮尺  
1:500