


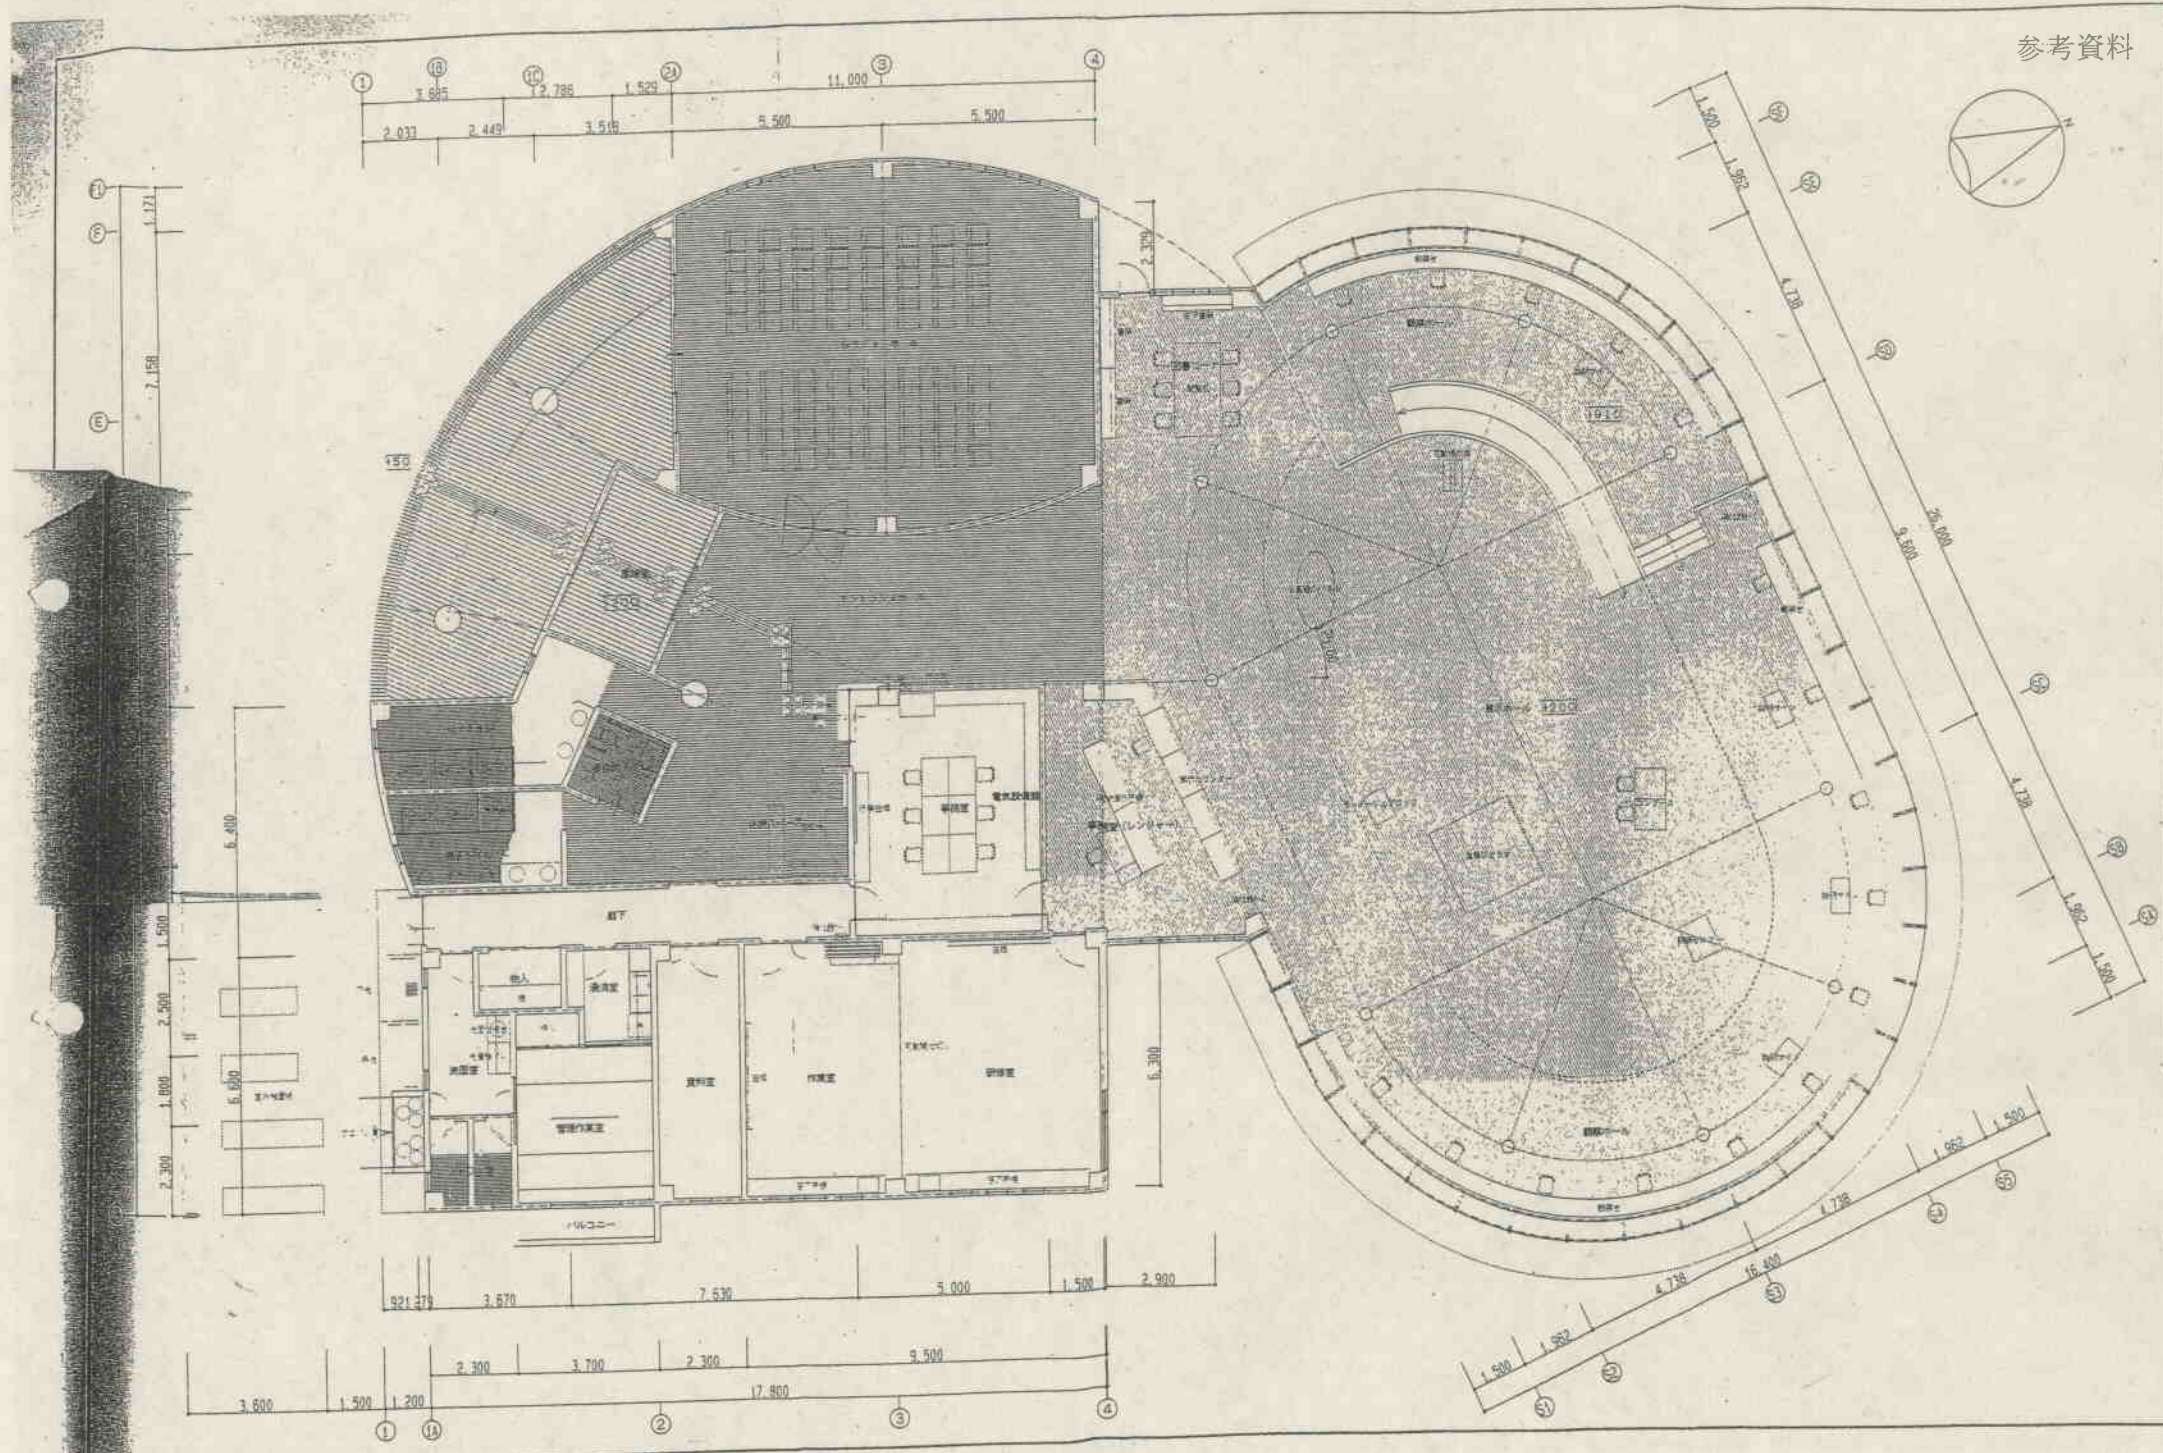



TP+0

TP+4070

TP+3000 (平均G.L.)


TP+500

TP+2000

TP+4360



B-8 敷地断面図

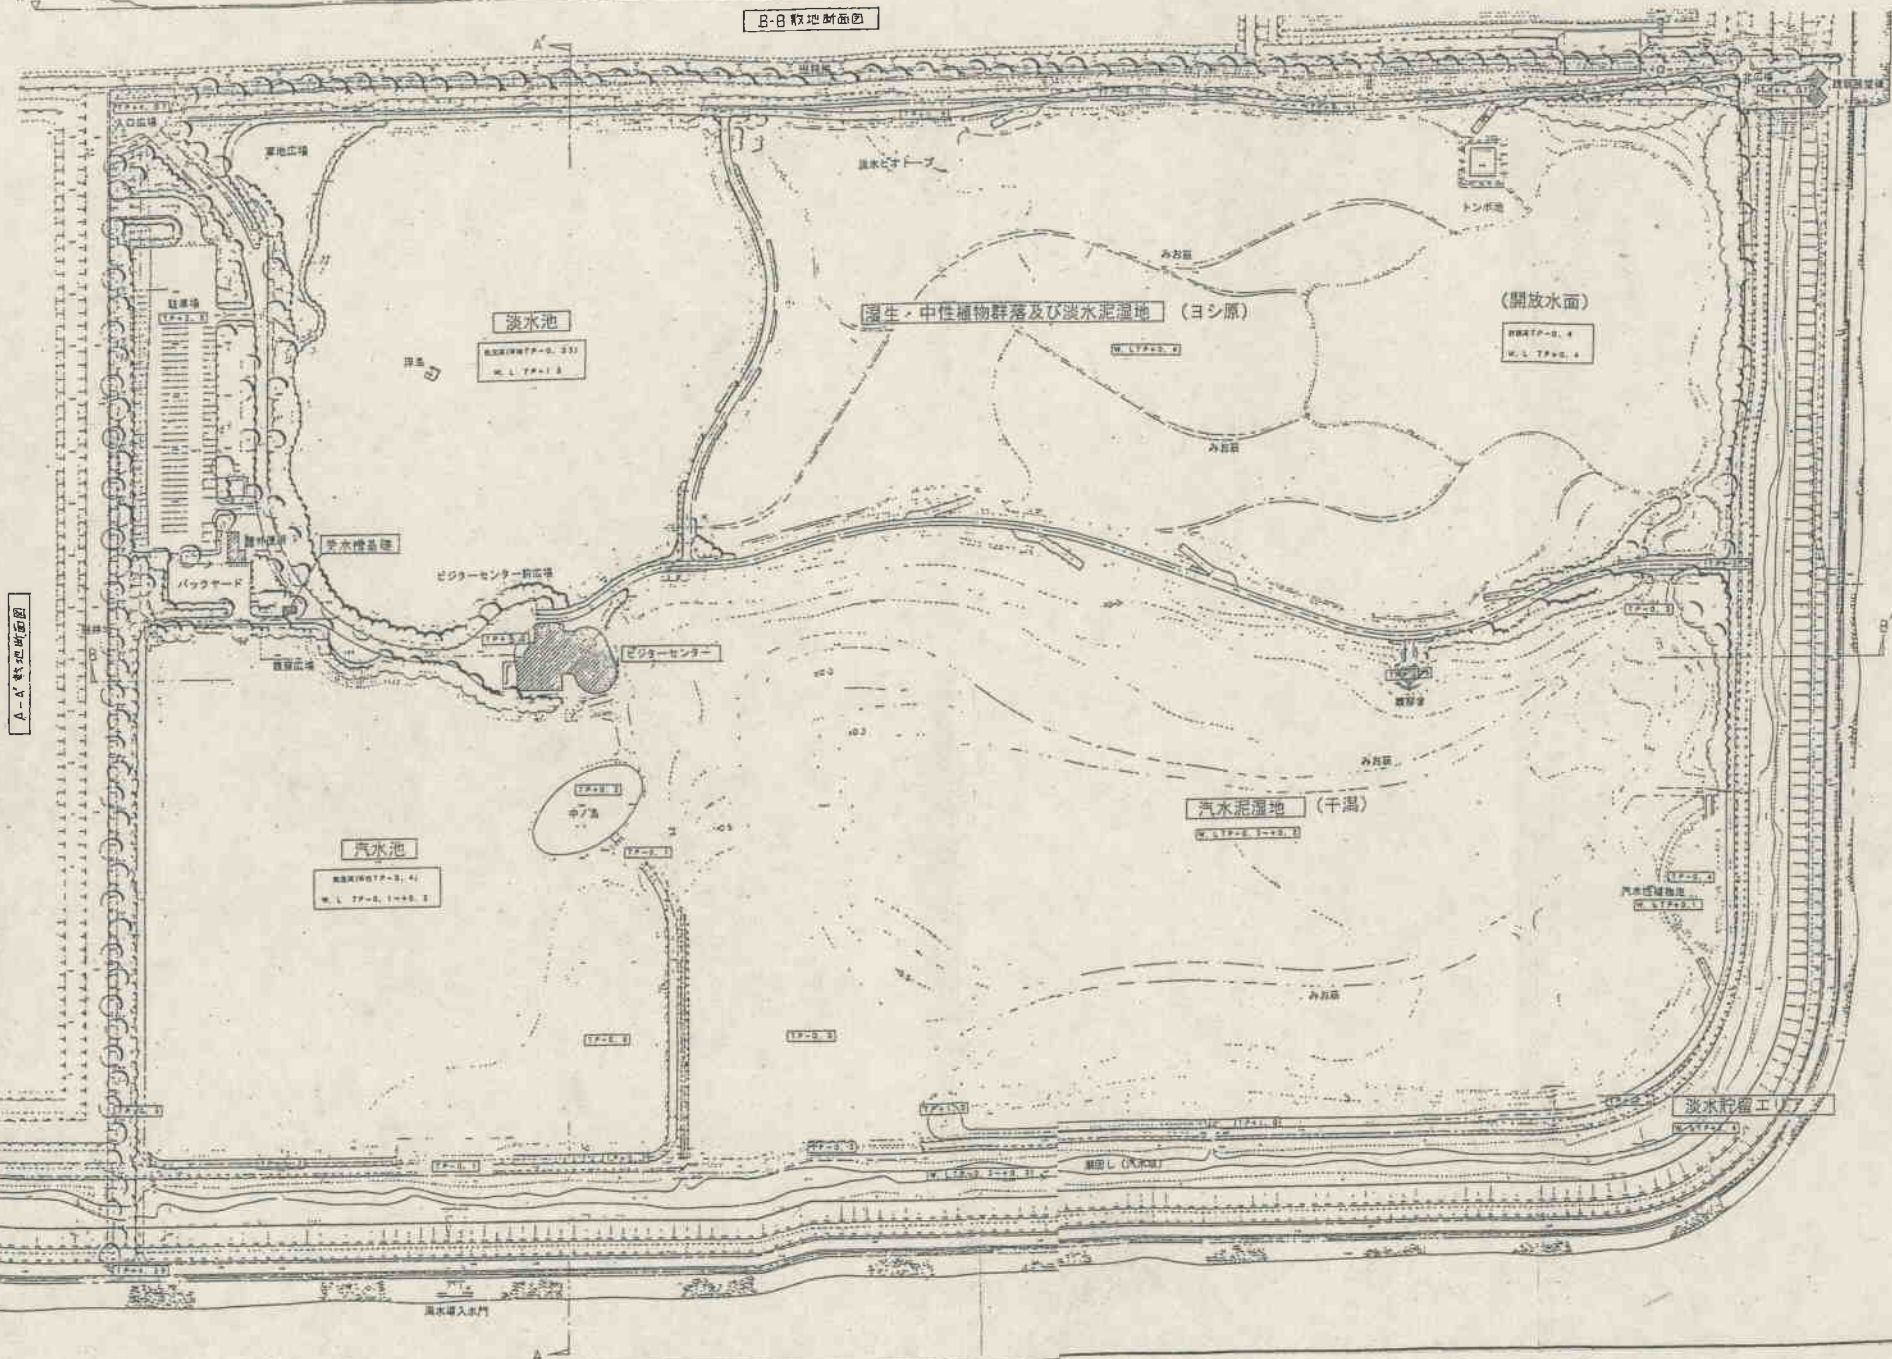

A-8 敷地断面図

